



— NO WAITING AT ANY TIME
— NO WAITING 9AM - 6PM
 1 MARCH - 31 OCTOBER

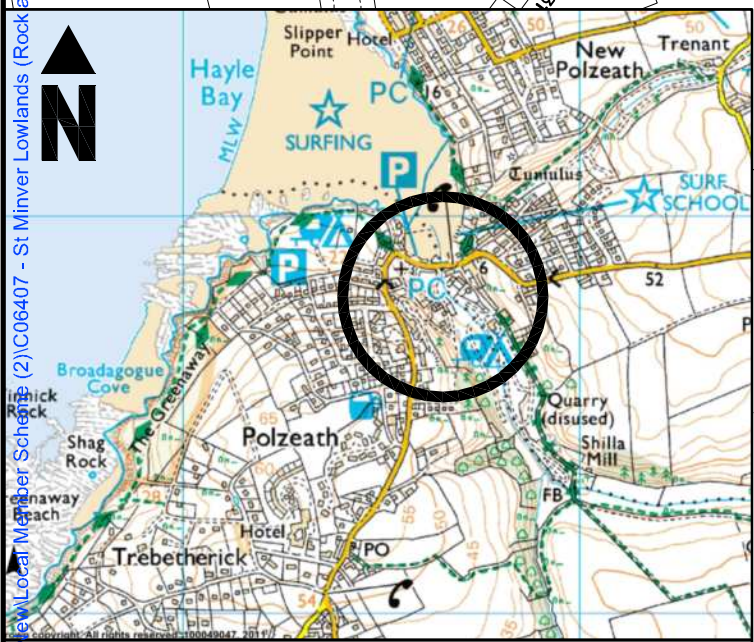

Location Plan
 Grid Reference 193580 78888

This map is based upon Ordnance Survey material with the permission of Ordnance Survey on behalf of the Controller of Her Majesty's Stationery Office. © Crown copyright. Unauthorised reproduction infringes Crown copyright and may lead to prosecution or civil proceedings. (100049047)2010

 CORNWALL COUNCIL	Drawing Title Polzeath Rock/Polzeath/Port Isaac TRO's Consultation Drawing Layout Plan		
	Scale 1:1250 @ A3	Drawn by GL	Originator NG
Drawing No C06407/C3	Revision 0	Date 01/04/11	Nature of Revision Original
<small>© This drawing is Copyright. It should not be relied on or used in circumstances other than those for which it was originally prepared and for which Cornwall Council was originally commissioned. Cornwall Council accepts no responsibility for this drawing to any party other than the person(s) by whom it was commissioned.</small>			